

AMENDMENT OF SOLICITATION/MODIFICATION OF CONTRACT				1. CONTRACT ID CODE J		PAGE OF PAGES 1 3	
2. AMENDMENT/MODIFICATION NO. 0001		3. EFFECTIVE DATE 20-Dec-2002		4. REQUISITION/PURCHASE REQ. NO. W26GLG-2302-2968		5. PROJECT NO.(If applicable)	
6. ISSUED BY CODE DACW65 CONTRACTING OFFICE (CA/CW) US ARMY ENGR DIST NORFOLK ATTN: CENAO-SS-C 803 FRONT STREET NORFOLK VA 23510-1096		7. ADMINISTERED BY (If other than item 6) CODE See Item 6					
8. NAME AND ADDRESS OF CONTRACTOR (No., Street, County, State and Zip Code)				<input checked="" type="checkbox"/> X		9A. AMENDMENT OF SOLICITATION NO. DACW65-03-R-0008	
				<input checked="" type="checkbox"/> X		9B. DATED (SEE ITEM 11) 27-Nov-2002	
						10A. MOD. OF CONTRACT/ORDER NO.	
						10B. DATED (SEE ITEM 13)	
CODE		FACILITY CODE					
11. THIS ITEM ONLY APPLIES TO AMENDMENTS OF SOLICITATIONS							
<input checked="" type="checkbox"/> X The above numbered solicitation is amended as set forth in Item 14. The hour and date specified for receipt of Offer <input type="checkbox"/> is extended, <input checked="" type="checkbox"/> X is not extended. Offer must acknowledge receipt of this amendment prior to the hour and date specified in the solicitation or as amended by one of the following methods: (a) By completing Items 8 and 15, and returning _____ copies of the amendment; (b) By acknowledging receipt of this amendment on each copy of the offer submitted; or (c) By separate letter or telegram which includes a reference to the solicitation and amendment numbers. FAILURE OF YOUR ACKNOWLEDGMENT TO BE RECEIVED AT THE PLACE DESIGNATED FOR THE RECEIPT OF OFFERS PRIOR TO THE HOUR AND DATE SPECIFIED MAY RESULT IN REJECTION OF YOUR OFFER. If by virtue of this amendment you desire to change an offer already submitted, such change may be made by telegram or letter, provided each telegram or letter makes reference to the solicitation and this amendment, and is received prior to the opening hour and date specified.							
12. ACCOUNTING AND APPROPRIATION DATA (If required)							
13. THIS ITEM APPLIES ONLY TO MODIFICATIONS OF CONTRACTS/ORDERS. IT MODIFIES THE CONTRACT/ORDER NO. AS DESCRIBED IN ITEM 14.							
A. THIS CHANGE ORDER IS ISSUED PURSUANT TO: (Specify authority) THE CHANGES SET FORTH IN ITEM 14 ARE MADE IN THE CONTRACT ORDER NO. IN ITEM 10A.							
B. THE ABOVE NUMBERED CONTRACT/ORDER IS MODIFIED TO REFLECT THE ADMINISTRATIVE CHANGES (such as changes in paying office, appropriation date, etc.) SET FORTH IN ITEM 14, PURSUANT TO THE AUTHORITY OF FAR 43.103(B).							
C. THIS SUPPLEMENTAL AGREEMENT IS ENTERED INTO PURSUANT TO AUTHORITY OF:							
D. OTHER (Specify type of modification and authority)							
E. IMPORTANT: Contractor <input type="checkbox"/> is not, <input type="checkbox"/> is required to sign this document and return _____ copies to the issuing office.							
14. DESCRIPTION OF AMENDMENT/MODIFICATION (Organized by UCF section headings, including solicitation/contract subject matter where feasible.) Solicitation No. DACW65-03-R-0008, Jamestown Island Shoreline Protection, Jamestown Island, VA is amended as follows: Solicitation notice is changed to read: 1. Technical POC is Mark Hudgins, 757-441-7107 2. Replace 4th sentence with: "The Contractor shall be required to maintain the waterway work areas in a manner to ensure the safe passage of the public for the duration of the contract." <div style="text-align: center;">SEE CONTINUATION PAGES</div>							
<small>Except as provided herein, all terms and conditions of the document referenced in Item 9A or 10A, as heretofore changed, remains unchanged and in full force and effect.</small>							
15A. NAME AND TITLE OF SIGNER (Type or print)				16A. NAME AND TITLE OF CONTRACTING OFFICER (Type or print)			
				TEL: _____ EMAIL: _____			
15B. CONTRACTOR/OFFEROR _____ (Signature of person authorized to sign)		15C. DATE SIGNED		16B. UNITED STATES OF AMERICA BY _____ (Signature of Contracting Officer)		16C. DATE SIGNED 20-Dec-2002	

SECTION SF 30 BLOCK 14 CONTINUATION PAGE

SUMMARY OF CHANGES

SECTION 00010 - SOLICITATION CONTRACT FORM

CLIN 0001

The CLIN extended description has changed from Construction of all work sites 1-2, 1-2, 1-3, 1-4, 1-5, 1-6, 1-8, 1-9, 1-10, 2-1, 2-2, 2-3, 2-4, 2-5, 2-6, 2-7, 2-8, 2-9, 2-10, 2-11, 2-12, 2-13, 3-1, 302, 3-3, 3-4, 3-5, 3-6, 3-7, 3-8, 3-12, 3-13, 4-14, 4-15, 4-16, and Newtowne Revetment, including all work incidental thereto as shown on the drawings and specified exclusive of bid items 0002 through 0008 to Construction of all work sites 1-1, 1-2, 1-3, 1-4, 1-5, 1-6, 1-8, 1-9, 1-10, 2-1, 2-2, 2-3, 2-4, 2-5, 2-6, 2-7, 2-8, 2-9, 2-10, 2-11, 2-12, 2-13, 3-1, 3-2, 3-3, 3-4, 3-5, 3-6, 3-7, 3-8, 3-12, 3-13, 4-13, 4-14, 4-15, 4-16, and Newtowne Revetment, including all work incidental thereto as shown on the drawings and specified exclusive of bid items 0002 through 0008.

CLIN 0002

The CLIN description has changed from Earthworks Option #1 to Construction Option #1.

(End of Summary of Changes)

The following items are applicable to this modification:AMENDMENT 0001

1. Bid Schedule ITEM 0001, changed 1-2 to 1-1, added site 4-13. replaced 302 with 3-2. ITEM 0002 Replaced Earthworks with Construction (Revised Bid Schedule, Attachment A).
2. Specification Section 02210, GRADING, add paragraph:

“1.2.6 Sand Fill Material (Contractor Furnished)

Satisfactory sand-fill material furnished by the Contractor shall be medium to coarse grained sandy soils classified as SW and SP in ASTM D 2487. Crushed stone or slag will not be acceptable. The material must contain less than 10% passing the number 100 sieve, not more than 15% by weight retained on a number 8 sieve with no stone having a diameter greater than one-half inch. The material shall consist of rounded or semi-rounded grains with a median diameter of 0.6 mm (+/- 0.30 mm). No frozen material, trash, roots or other organic material will be permitted in the fill.”

3. Specification Section 02378, Geotextiles Used as Filters, para. 2.1.2, Replace Table 1. with the following:

TABLE 1
MINIMUM PHYSICAL REQUIREMENTS FOR DRAINAGE GEOTEXTILE

PROPERTY	UNITS	ACCEPTABLE VALUES	TEST METHOD
GRAP STRENGTH	lb	370 x 250, 15% min. strain	ASTM D 4632
PUNCTURE	lb	135	ASTM D 4833
TRAPEZOIDAL TEAR	lb	100	ASTM D 4533
APPARENT OPENING			
SIZE U.S. SIEVE		#70 (no larger than)	ASTM D 4751
PERMITTIVITY	sec -1	.25 (or greater)	ASTM D 4491
ULTRAVIOLET			
DEGRADATION	Percent	50 AT 500 Hrs 50 AT 500 Hrs	ASTM D 4355

4. Specification Section 02921, SEEDING, Para. 2.1.2, use

Red Fescue	30%
Chewings Fescue	20%
Switchgrass	40%
Annual Ryegrass	10%

5. Specification Section 02936, Establishment of Marshgrass, para. 2.1, 1st sentence, delete “collected or”.
6. Sheet 20 (C-19) Change detail section from 2 to 5.
7. Sheet C-40 and C-41 See (Sheet C-40 Amend 1, Attachment C and Sheet C-41 Amend 1, Attachment D) for clarifications.
8. Sheet 44 (C-43) Use VDOT Class I graded riprap for bedding stone under structure. Replace detail 1 with (Revision 1 Detail Sheet, Attachment B).
9. Added note to Sheet 44 (C-43) “Sandfill shall be placed only on those sites that have vegetation as indicated on the plan view.”
10. There are no borings along the different site locations. The only geotechnical information is included in Appendix A.

Section 00010 - Solicitation Contract Form

ITEM NO	SUPPLIES/SERVICES	QUANTITY	UNIT	UNIT PRICE	AMOUNT
0001	Construction FFP Construction of all work sites 1-1, 1-2, 1-3, 1-4, 1-5, 1-6, 1-8, 1-9, 1-10, 2-1, 2-2, 2-3, 2-4, 2-5, 2-6, 2-7, 2-8, 2-9, 2-10, 2-11, 2-12, 2-13, 3-1, 3-2, 3-3, 3-4, 3-5, 3-6, 3-7, 3-8, 3-12, 3-13, 4-13, 4-14, 4-15, 4-16, and Newtowne Revetment, including all work incidental thereto as shown on the drawings and specified exclusive of bid items 0002 through 0008 PURCHASE REQUEST NUMBER: W26GLG-2302-2968	1	Lump Sum		

NET AMT

FOB: Destination

ITEM NO	SUPPLIES/SERVICES	QUANTITY	UNIT	UNIT PRICE	AMOUNT
0002 OPTION	Construction Option #1 FFP Construction of all work for the Confederate Earthworks site including all work incidental thereto as shown in the drawings and specified exclusive of Bid Items 0001 and 0003 through 0008 PURCHASE REQUEST NUMBER: W26GLG-2302-2968	1	Lump Sum		

NET AMT

FOB: Destination

ITEM NO	SUPPLIES/SERVICES	QUANTITY	UNIT	UNIT PRICE	AMOUNT
0003		1	Lump Sum		
OPTION	Construction Option #2 FFP Construction of all work for sites 4-10, 4-11, 4-12 including all work incidental thereto as shown on the drawings and specified exclusive of Bid Items 0001, 0002, and 004 through 0008 PURCHASE REQUEST NUMBER: W26GLG-2302-2968				

NET AMT

FOB: Destination

ITEM NO	SUPPLIES/SERVICES	QUANTITY	UNIT	UNIT PRICE	AMOUNT
0004		1	Lump Sum		
OPTION	Construction Option #3 FFP Construction of all work for sites 4-17, 4-18, 4-19, including all work incidental thereto as shown on the drawings and specified exclusive of Bid Items 0001, 0002, 0003 and 0005 through 0008 PURCHASE REQUEST NUMBER: W26GLG-2302-2968				

NET AMT

FOB: Destination

ITEM NO	SUPPLIES/SERVICES	QUANTITY	UNIT	UNIT PRICE	AMOUNT
0005		1	Lump Sum		
OPTION	Construction Option #4 FFP Construction of all work for sites 4-20 and 4-21, including all work incidental thereto as shown on drawings and specified exclusive of Bid Items 0001 through 0004 and 0006 through 0008 PURCHASE REQUEST NUMBER: W26GLG-2302-2968				

NET AMT

FOB: Destination

ITEM NO	SUPPLIES/SERVICES	QUANTITY	UNIT	UNIT PRICE	AMOUNT
0006		1	Lump Sum		
OPTION	Construction Option #5 FFP Construction of all work for site 3-9, including all work incidental thereto as shown on the drawings exclusive of Bid Items 0001 through 0005, 0007 and 0008 PURCHASE REQUEST NUMBER: W26GLG-2302-2968				

NET AMT

FOB: Destination

ITEM NO	SUPPLIES/SERVICES	QUANTITY	UNIT	UNIT PRICE	AMOUNT
0007		1	Lump Sum		
OPTION	Construction Option #6 FFP Construction of all work for Site 3-10, including all work incidental thereto as shown on the drawings and specified exclusive of Bid Items 0001 through 0006 and 0008 PURCHASE REQUEST NUMBER: W26GLG-2302-2968				

NET AMT


FOB: Destination

ITEM NO	SUPPLIES/SERVICES	QUANTITY	UNIT	UNIT PRICE	AMOUNT
0008		1	Lump Sum		
OPTION	Construction Option #7 FFP Construction of all work for site 3-11 including all work incidental thereto as shown on the drawings and specified exclusive of bid items 0001 through 0007 PURCHASE REQUEST NUMBER: W26GLG-2302-2968				

NET AMT

FOB: Destination

ELEVATION , NAVD '88

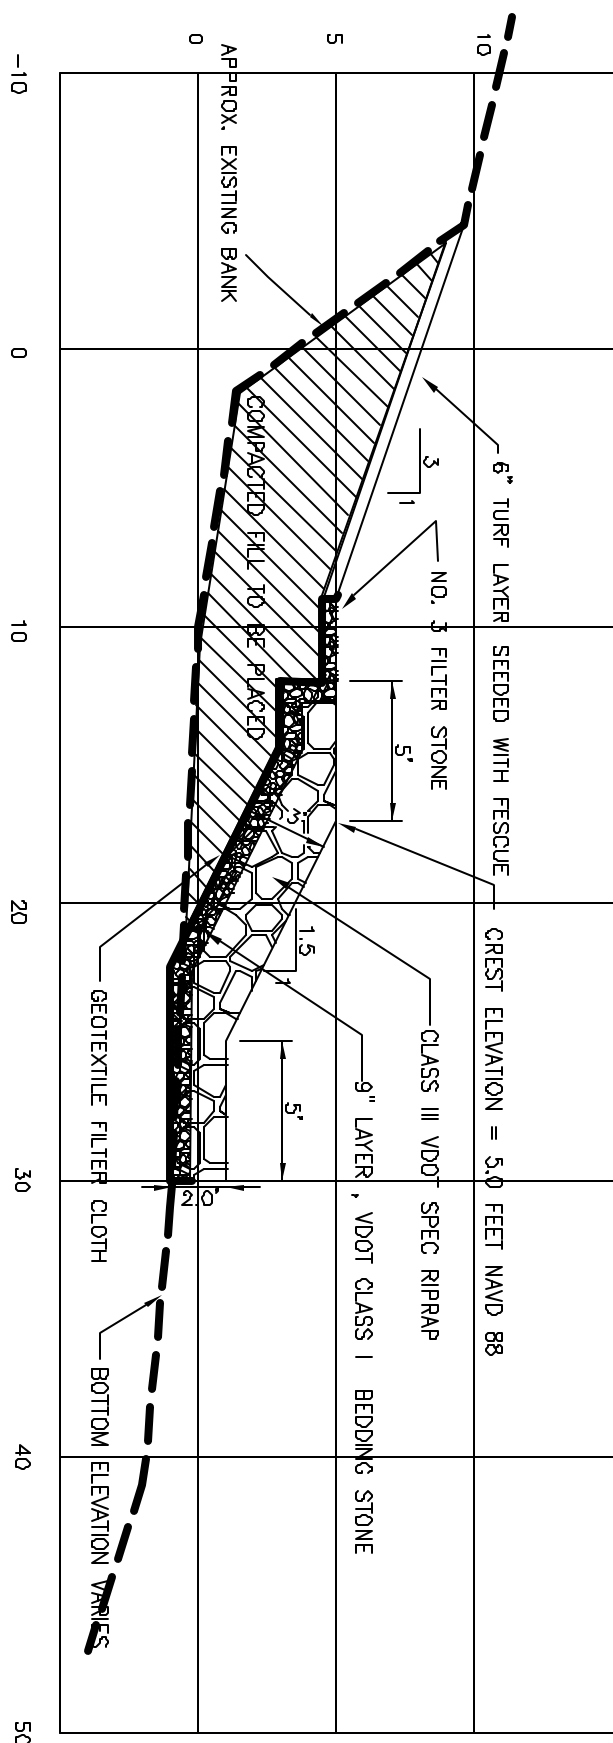

SITE 1-1 SECTION DETAIL 1

SCALE: 1" = 5'


CONFEDERATE EARTHWORKS

Civil-2, 2000

Colonial Parkway

Wooded Area

James River

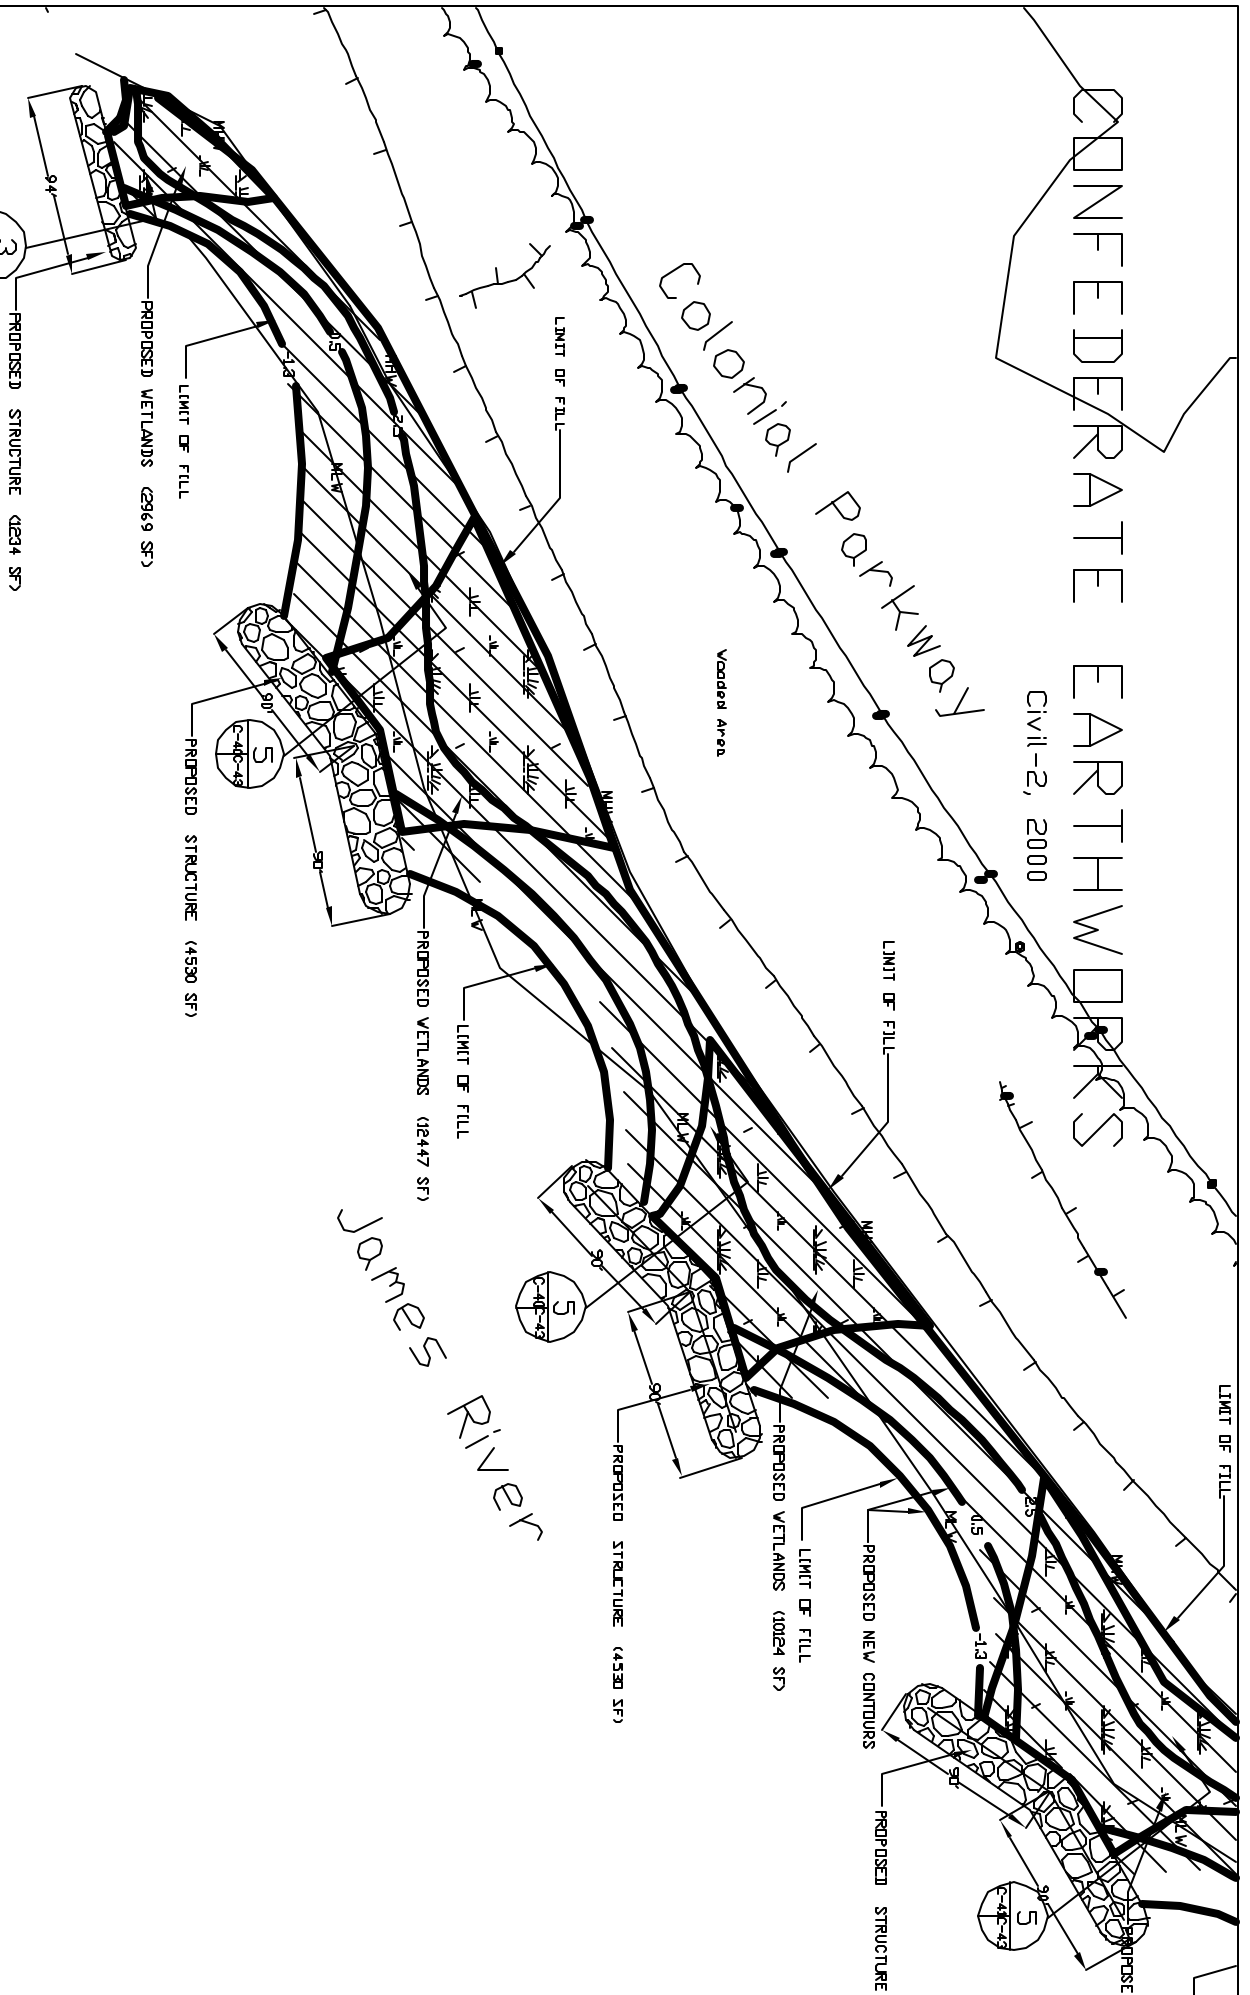

CONFEDERATE EARTHWORKS

Co-ed, 1989

CIVIL-1, 2000

COLLEGE-2, 1987

